



		41 Sequin Drive Glastonbury, CT 06033 Phone: (860) 633-9770 Fax: (860) 633-5971 www.bandct.com	
PROJ. ENGINEER PROJ. MANAGER OFFICE REVIEW	NAN KRG	PREPARED FOR THE TOWN OF VOLUNTOWN OVERALL PLAN GATE ST TO SHETUCKET TRNPK VOLUNTOWN, CT	
REVISIONS		PROJECT 3880.003	DATE 3/23/2023
SCALE: 1"=150'		SHEET NO. 1 OF 3	

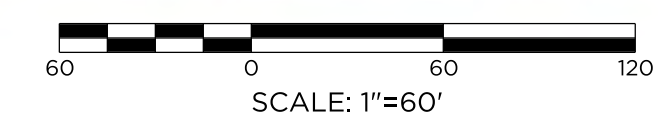

MAP REFERENCES

1. AERIAL IMAGERY FROM CTECO 2019 ORTHOPHOTOGRAPHY
2. TOPOGRAPHY FROM NOAA ELEVATION/LIDAR DATA
3. PARCEL BOUNDARIES FROM VOLUNTOWN GIS

		41 Sequin Drive Glastonbury, CT 06033 Phone: (860) 633-9270 Fax: (860) 633-5971 www.bandct.com	
		Civil Engineering • Environmental Consulting • Land Surveying • Construction Management	
PROJ. ENGINEER	NAN	TRIP GRANT APPLICATION PREPARED FOR THE TOWN OF VOLUNTOWN CONCEPTUAL SIDEWALK DESIGN PLAN GATE ST TO SHETUCKET TRNPK VOLUNTOWN, CT	
PROJ. MANAGER	KRG		
OFFICE REVIEW			
REVISIONS		PROJECT	DATE
		3880.003	3/23/2023
		SHEET NO.	2 OF 3
SCALE: 1"=60'			

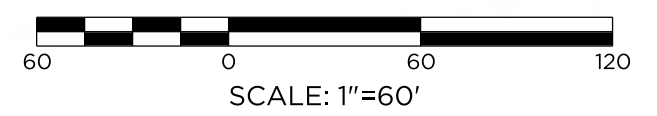

MAP REFERENCES

1. AERIAL IMAGERY FROM CTECO 2019 ORTHOPHOTOGRAPHY
2. TOPOGRAPHY FROM NOAA ELEVATION/LIDAR DATA
3. PARCEL BOUNDARIES FROM VOLUNTOWN GIS

		41 Sequin Drive Glastonbury, CT 06033 Phone: (860) 633-9770 Fax: (860) 633-5971 www.bandct.com	
Civil Engineering • Environmental Consulting • Land Surveying • Construction Management			
PROJ. ENGINEER NAN PROJ. MANAGER KRG OFFICE REVIEW	TRIP GRANT APPLICATION PREPARED FOR THE TOWN OF VOLUNTOWN CONCEPTUAL SIDEWALK DESIGN PLAN GATE ST TO SHETUCKET TRNPK VOLUNTOWN, CT		
REVISIONS		PROJECT 3880.003	DATE 3/23/2023
SCALE: 1"=60'		SHEET NO. 3	OF 3